



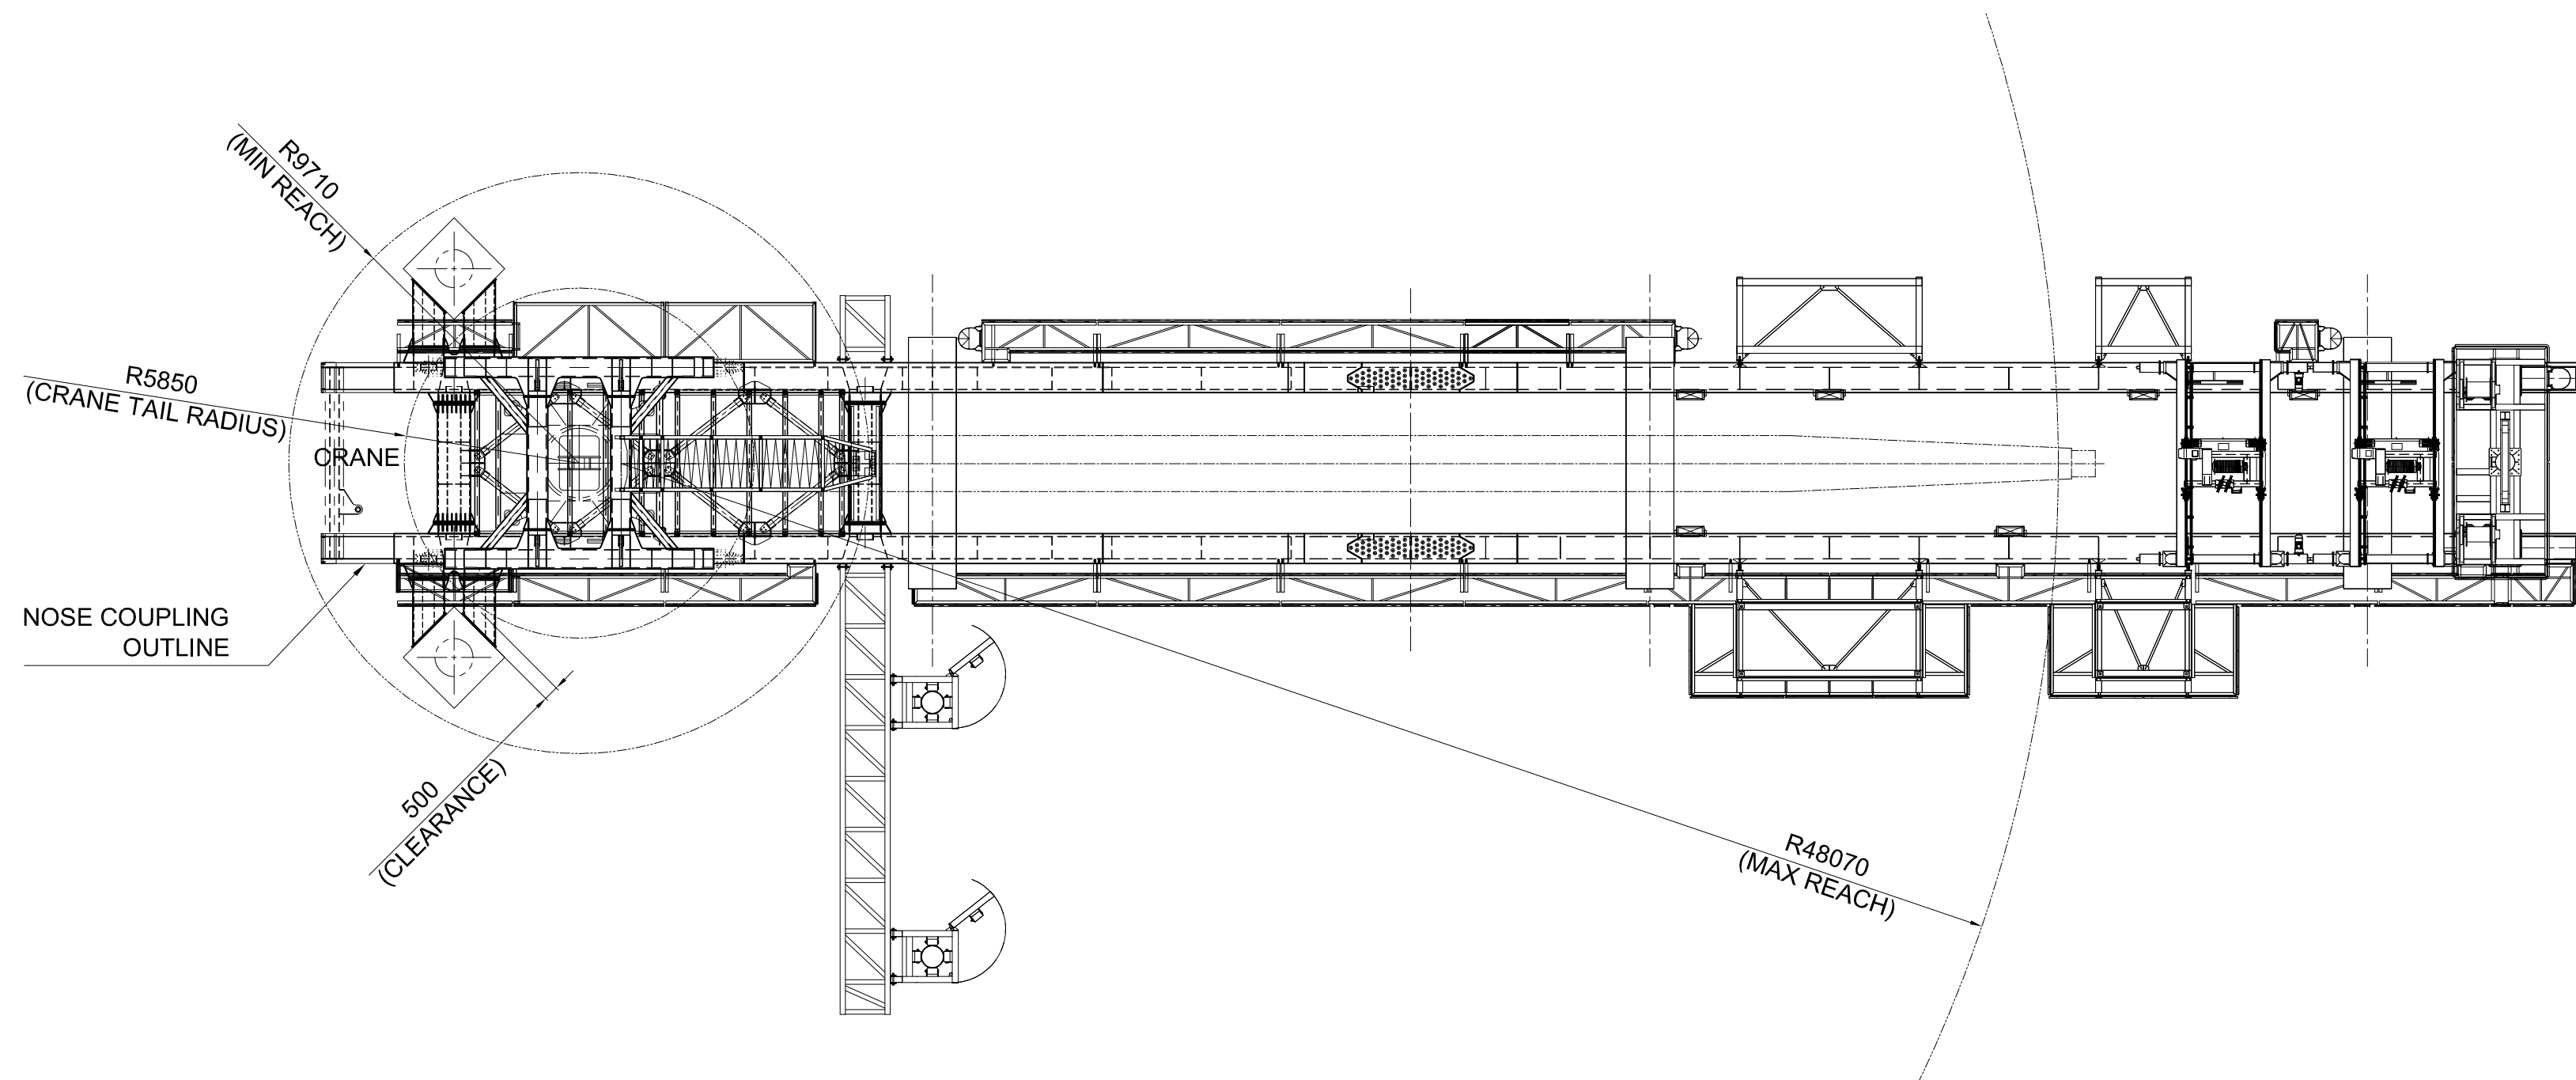

TOP VIEW
SCALE 1:200

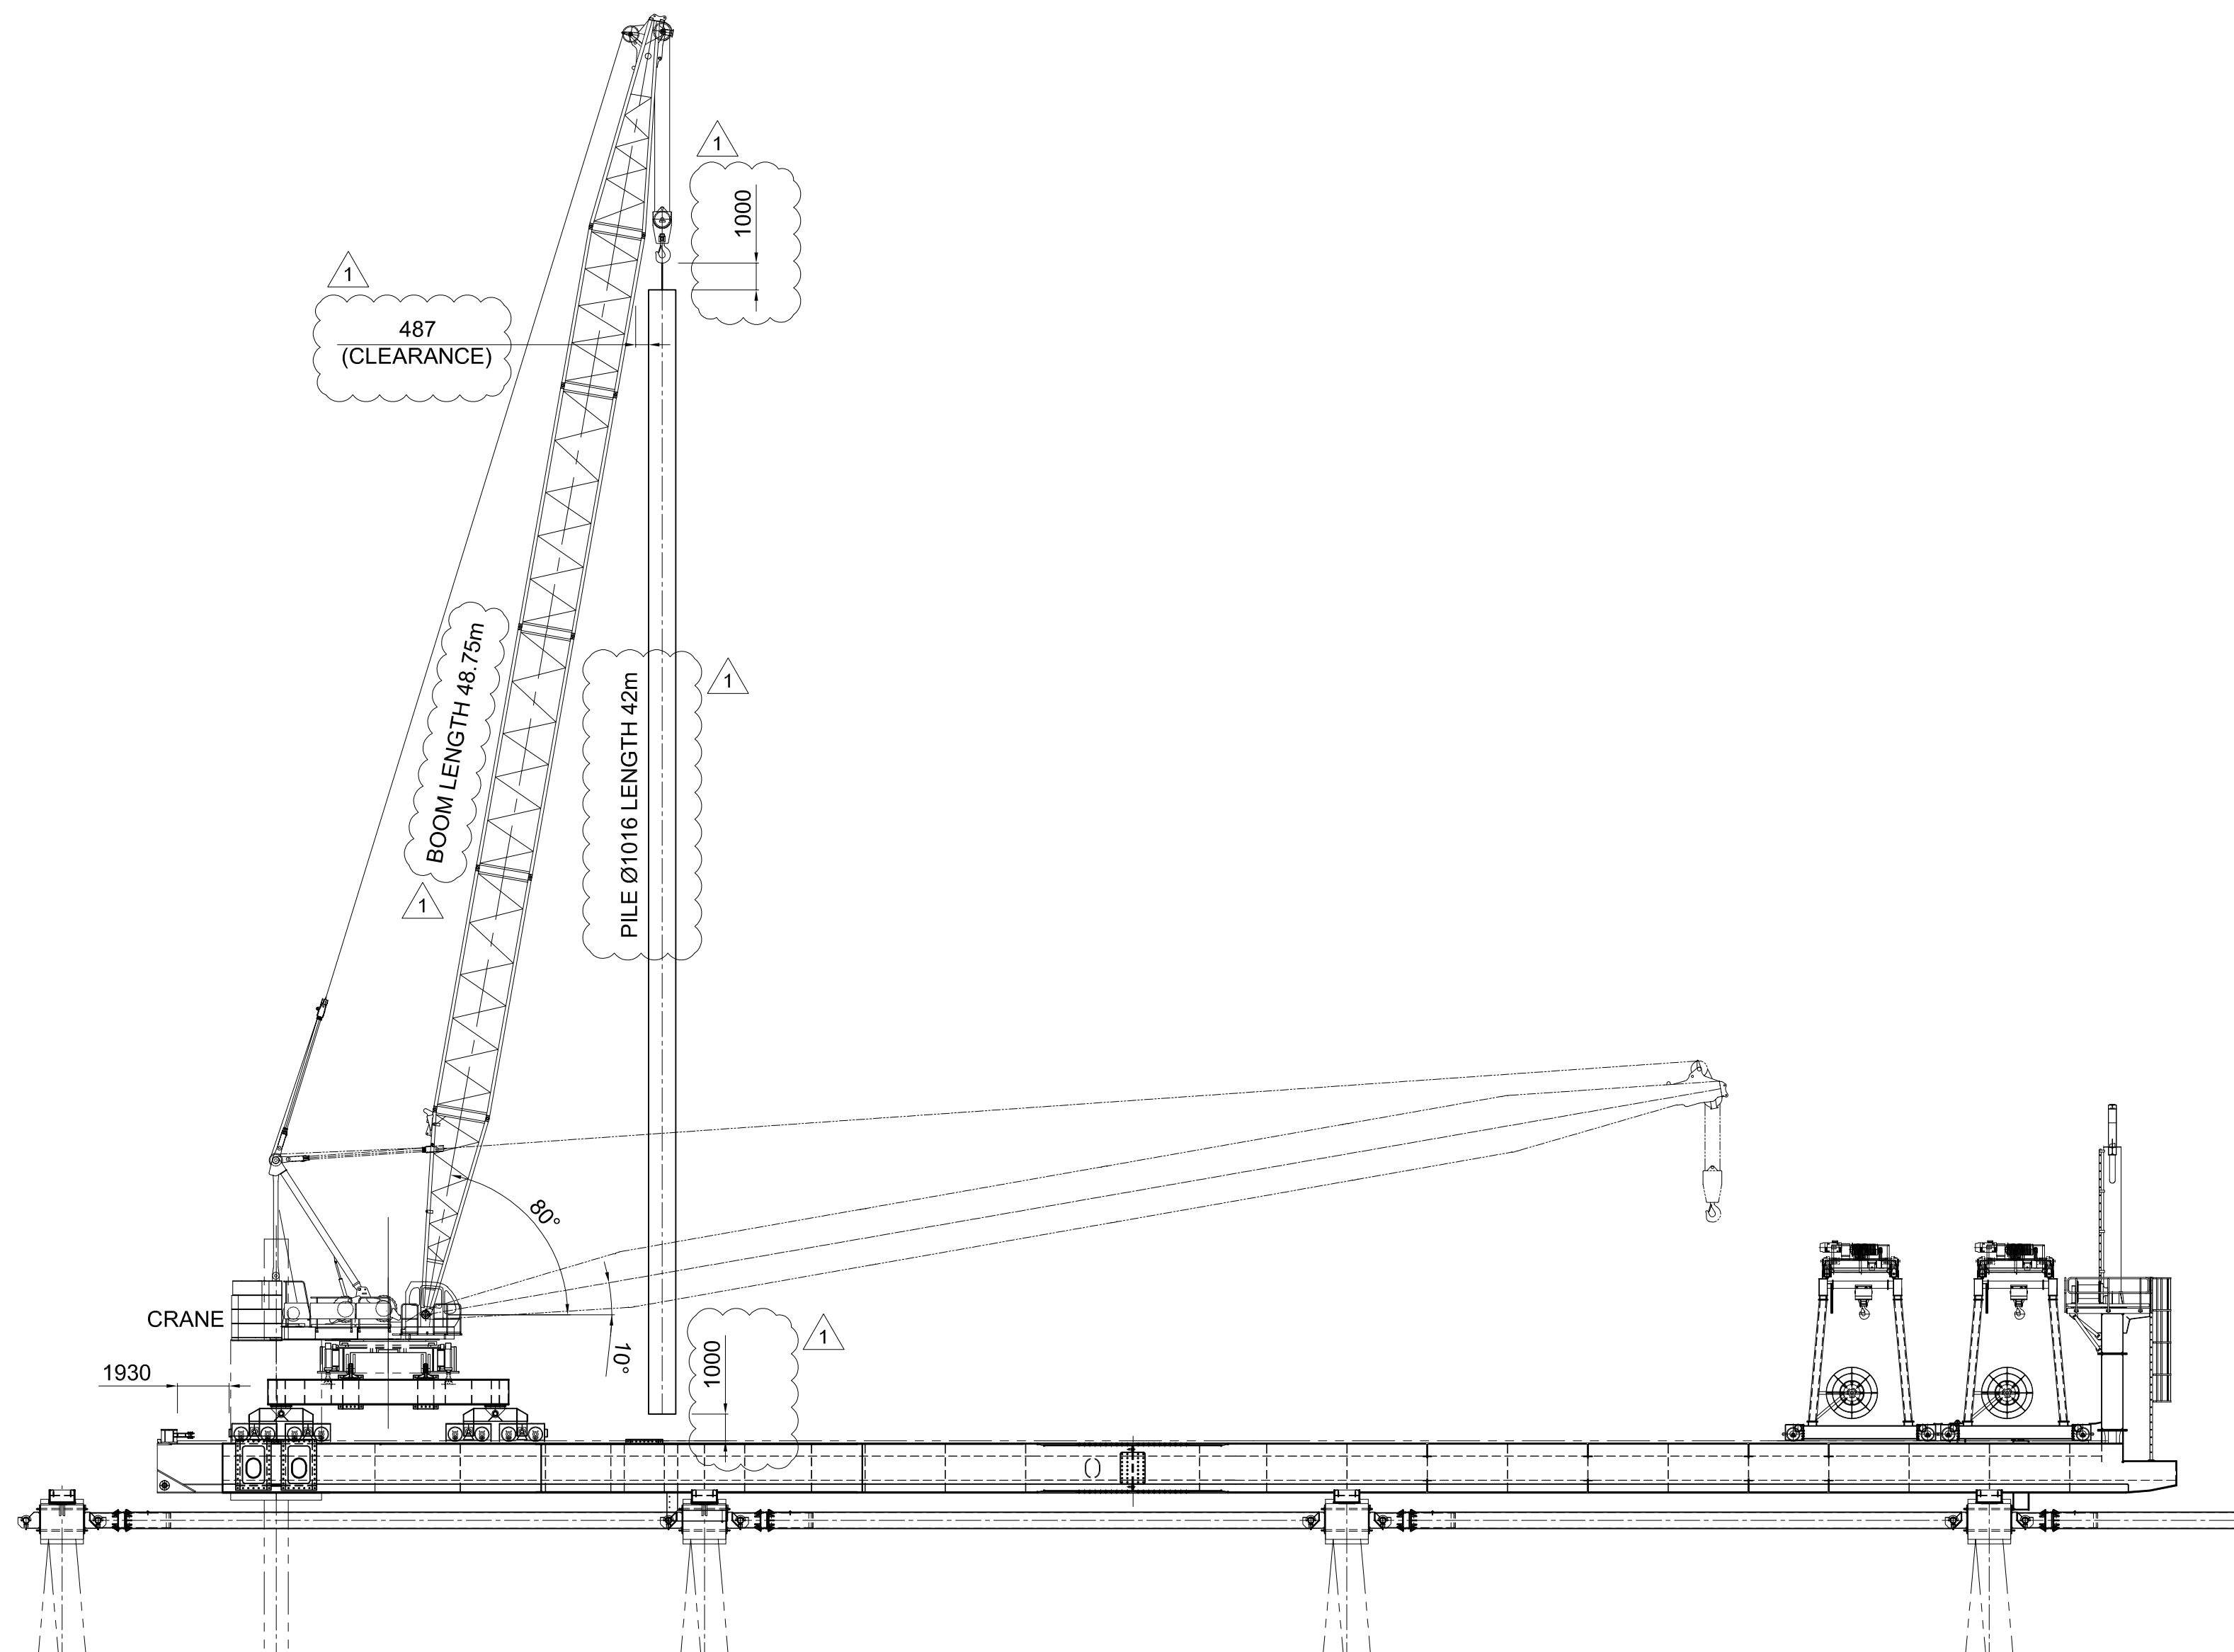

SIDE VIEW
SCALE 1:200

REFERENCE DRAWINGS:

-GENERAL ARRANGEMENT - BRIDGE, DWG. NO.: 2010-026-D-0100
-BOX GIRDER GENERAL ASSEMBLY, DWG. NO.: 2010-026-D-0200

NOTES:

-ALL DIMENSIONS IN mm, UNLESS OTHERWISE SPECIFIED.
-ALL DIMENSIONS TO BE VERIFIED BY FABRICATOR PRIOR TO FABRICATION.

1	For Review	09-12-2010	RLA	JBL	LAD		
-GRANTRIES MOVED NEAR TO PORTAL FRAME -ADDED PILE -ADDED DIMENSIONS							
0	For Review	03-12-2010	XZH	JBL	LAD		
Rev	Description	Date	Dwn	Chk	App	Client	Date

TWD

Karel Doormanweg 7
3115 JD Schiedam
The Netherlands

Tel No.: +31 (0)10 294 03 74
Fax No.: +31 (0)10 294 03 76
Web Site: www.twd.nu

TEMPORARY WORKS DESIGN

Client:



H.J. Nederhorststraat 1
P.O. Box 414
2800 AK Gouda
The Netherlands

Tel No.: +31 182 590630
Fax No.: +31 182 590870
WEB SITE:

Project:

PNG LNG - CANTILEVER BRIDGE

Title:

MIN & MAX BOOM REACH

Date: 09-12-2010	Drawn: RLA	Checked: JBL	Org. Size: A1	Sheet: 1/1
Drawing No: 2010-026-D-0101				Rev: 1

