


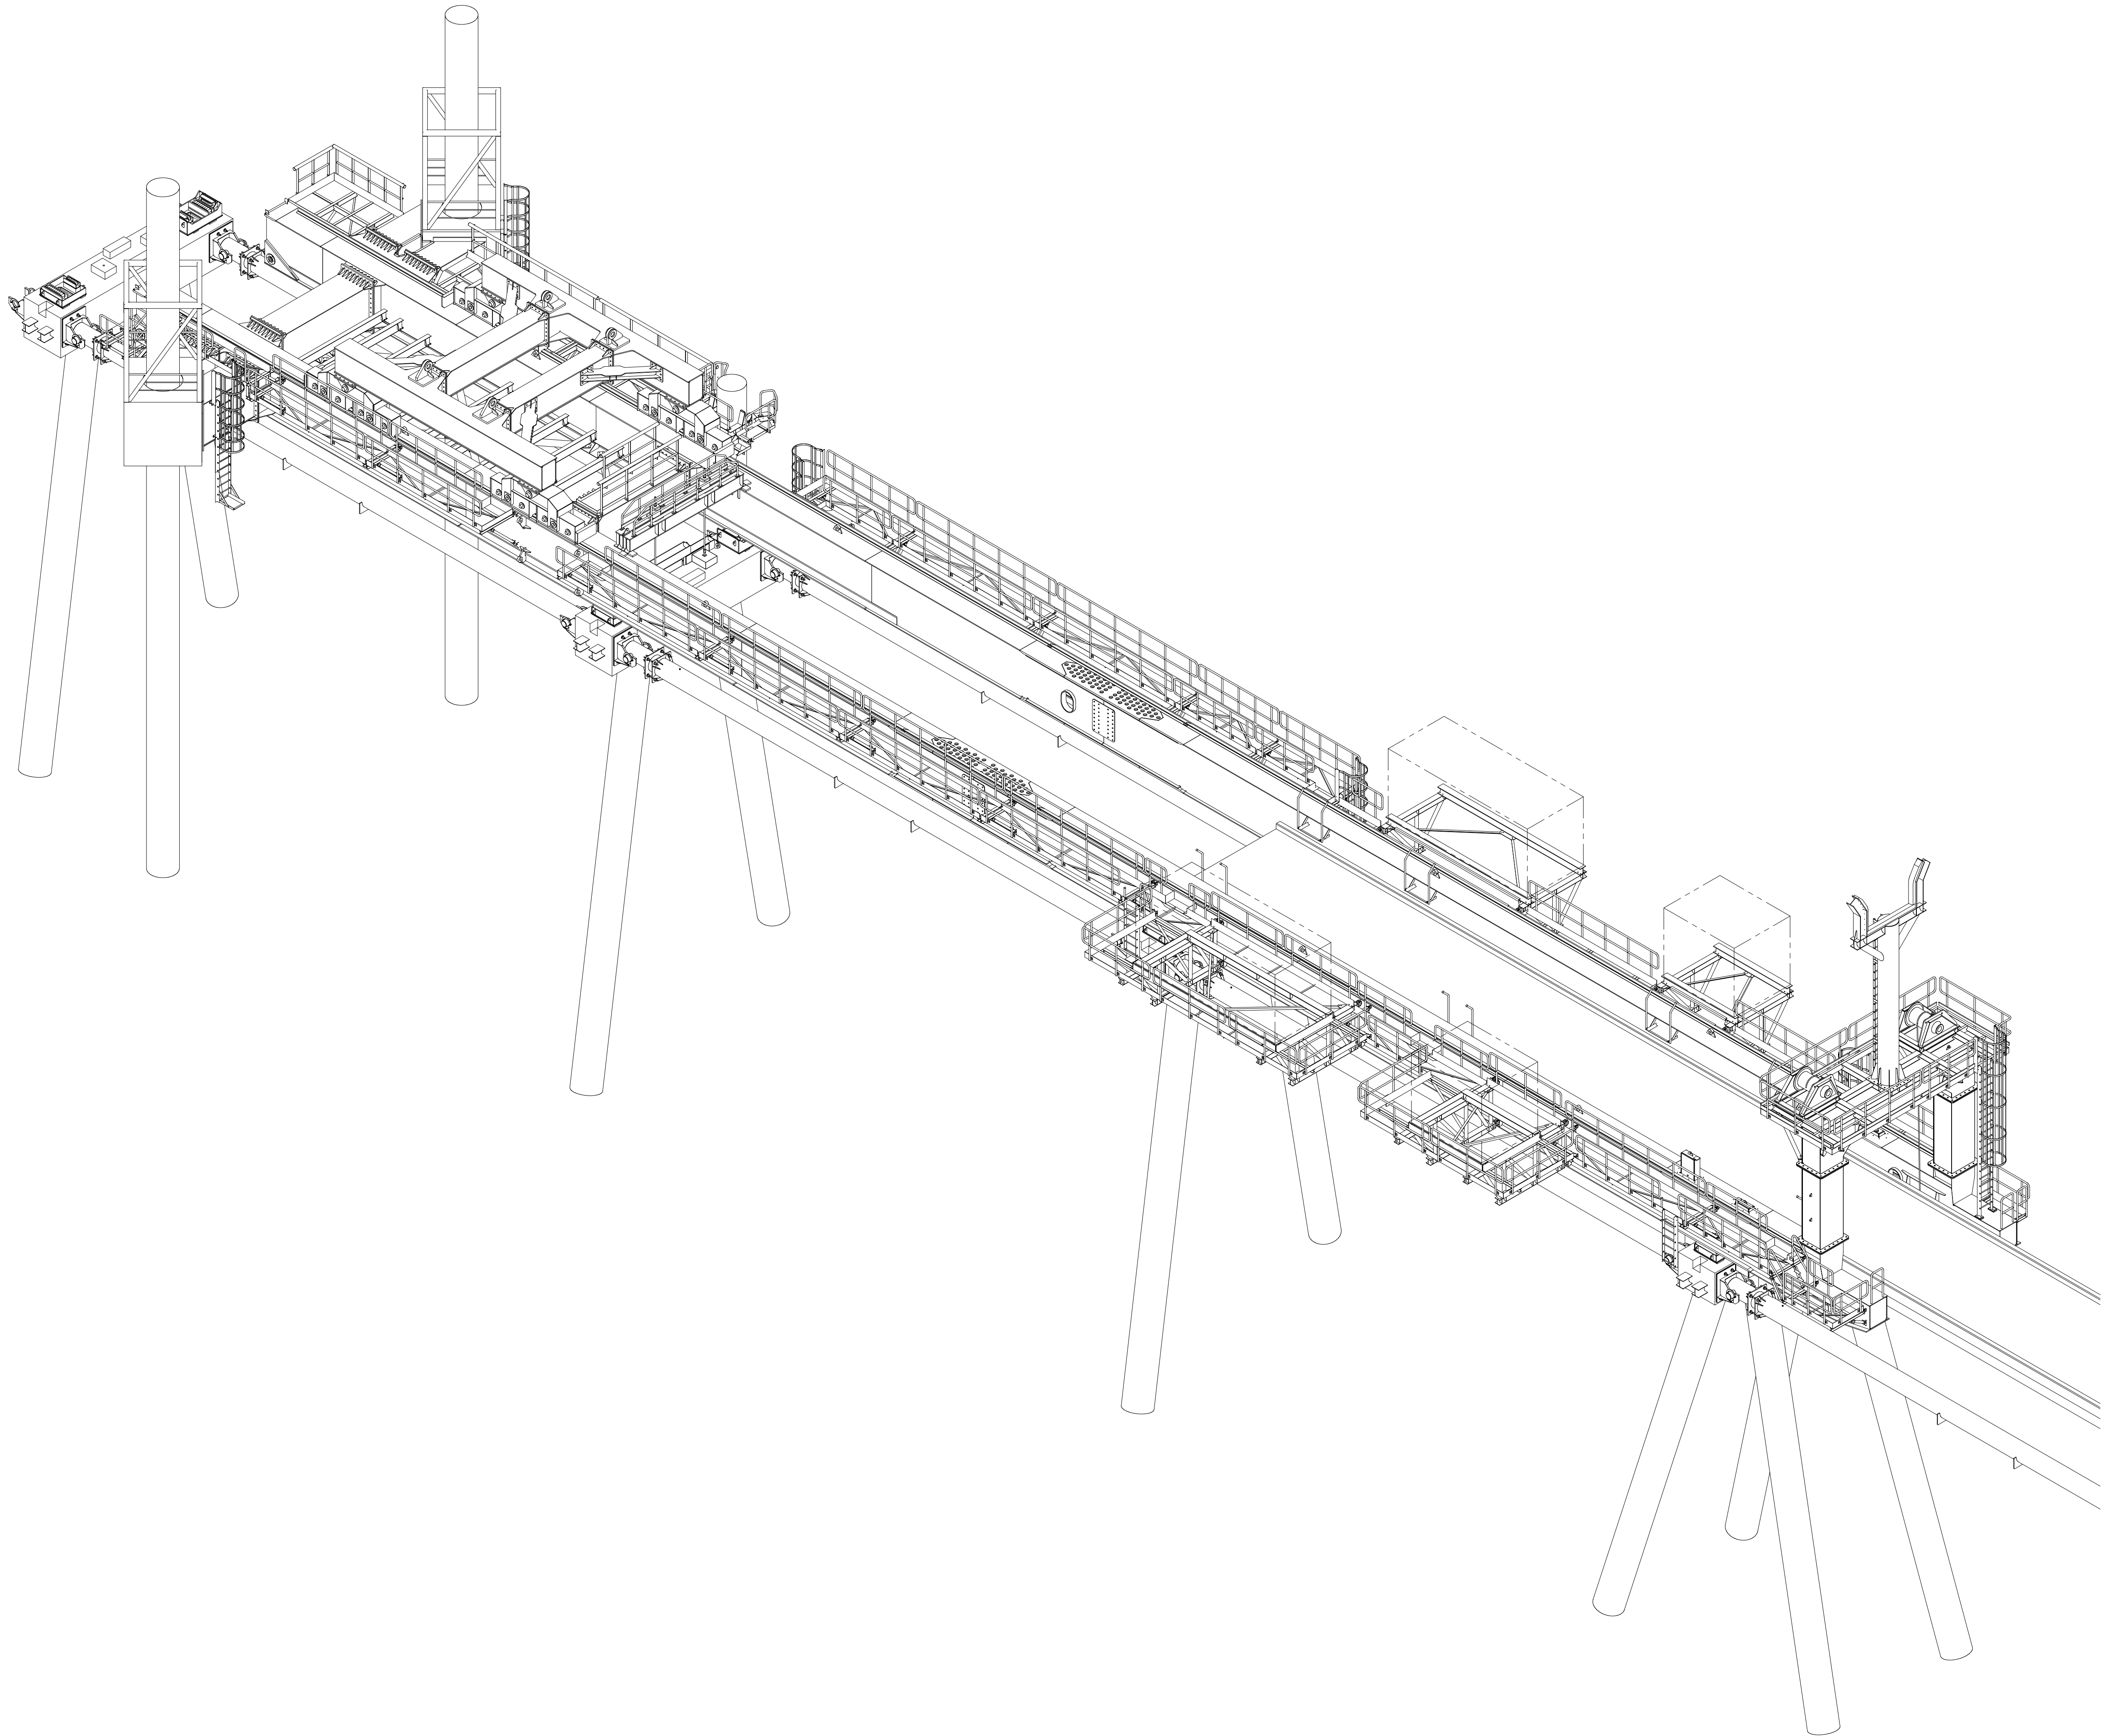

NOTES:

-ALL DIMENSIONS IN mm. UNLESS OTHERWISE SPECIFIED.

-ALL DIMENSIONS TO BE VERIFIED BY FABRICATOR PRIOR TO FABRICATION.

2	For Information	05-01-2011	RLA	JBL	AEI		
1	For Information	01-10-2010	RLA	RWI	LAD		
0	For Tendering	03-09-2010	RLA	RWI	LAD		
Rev	Description	Date	Dwn	Chk	App	Client	Date

TW D

Karel Doormanweg 7

3115 JD Schiedam

The Netherlands

Tel No.: +31 (0)10 294 03 74

Fax No.: +31 (0)10 294 03 76

Web Site: www.twd.nu

TEMPORARY WORKS DESIGN

Client:

bam

international

CLOUGH

H.J. Nederhorststraat 1

P.O. Box 414

2800 AK Gouda

The Netherlands

Tel No.: +31 182 590630

Fax No.: +31 182 590870

WEB SITE:

Project:

PNG LNG - CANTILEVER BRIDGE

Title:

GENERAL ARRANGEMENT
ISOMETRIC VIEW

Date:	Drawn:	Checked:	Org. Size:	Sheet:
05-01-2011	RLA	JBL	A1	1/3

Drawing No:

2010-026-D-0100

Rev:


2

DO NOT SCALE


IF IN DOUBT ASK

The content of this drawing is confidential and must not be disclosed without the written permission of Temporary Works Design


File Location: S:\TWD\Projects\2010\2010-026 BAM PNG-LNG Cantilever Bridge\Drawings\Acad\For Information\2010-026-D-0100-REV2.dwg

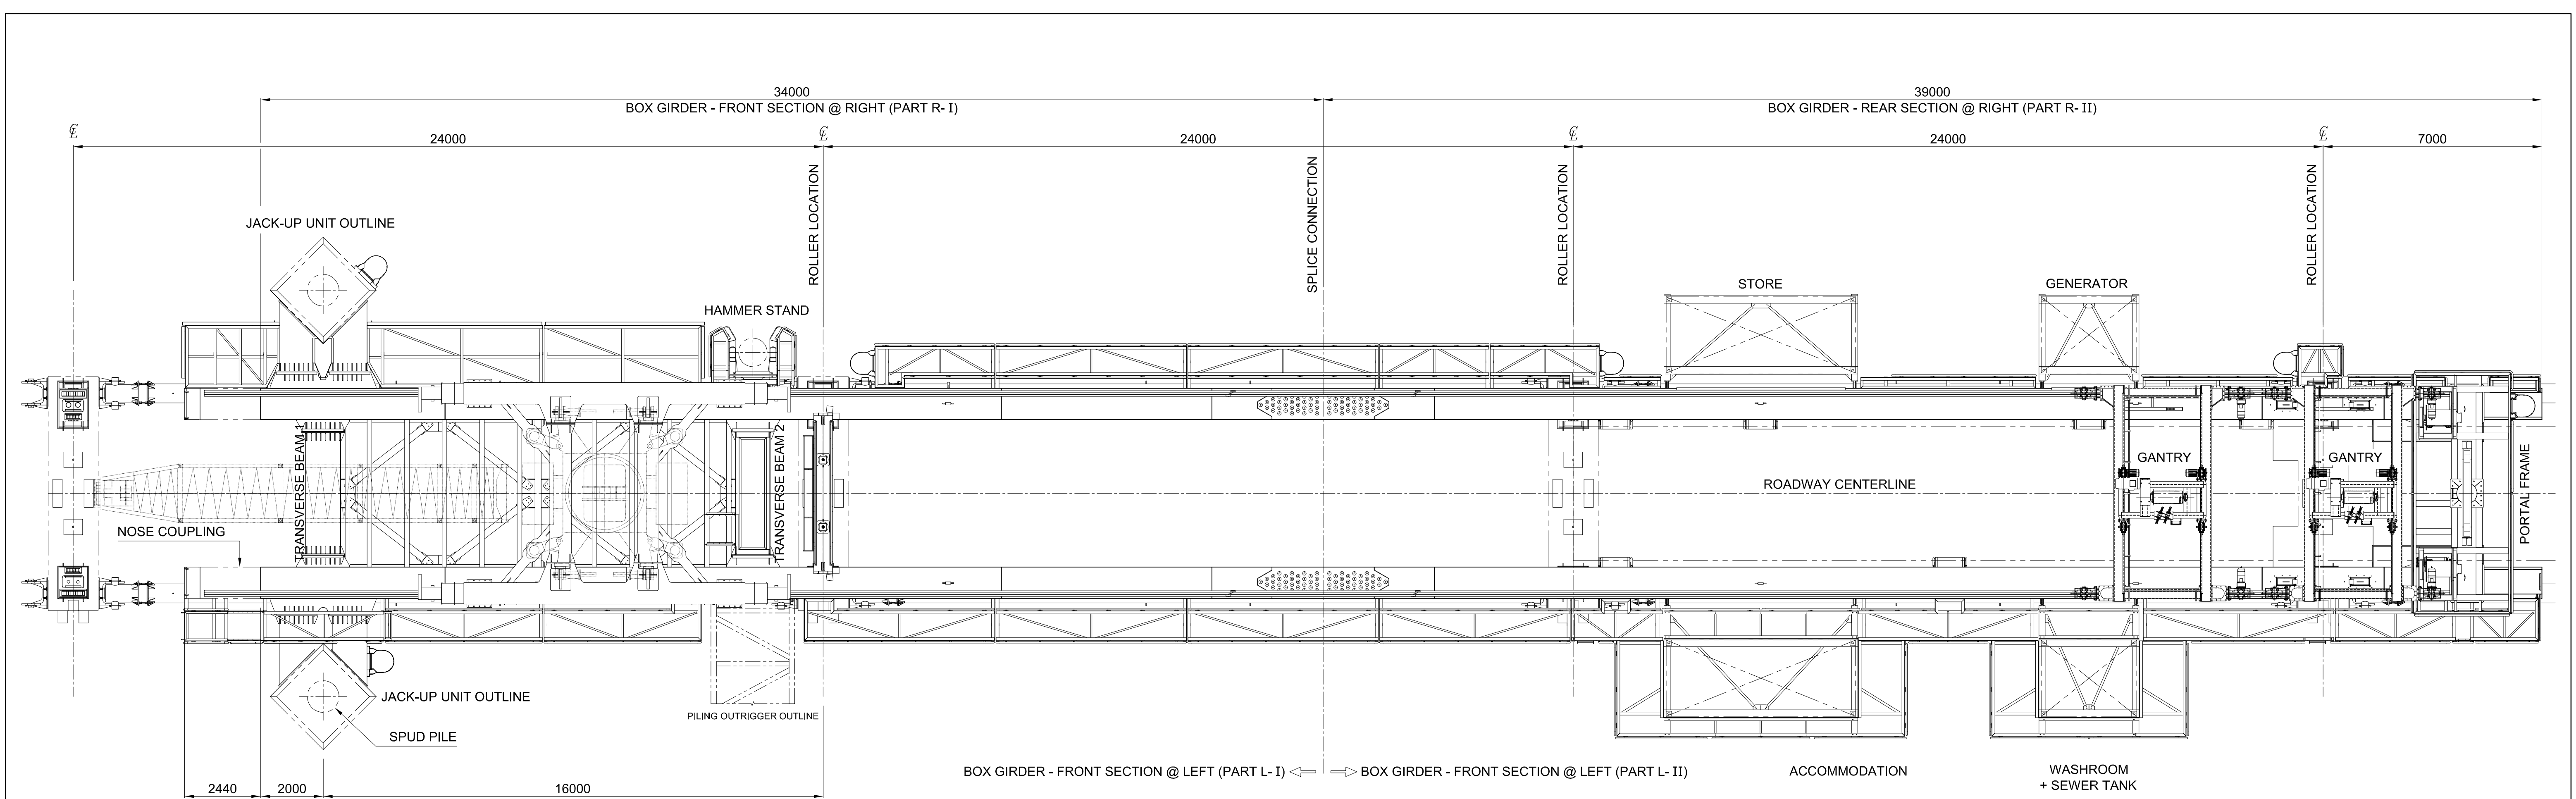

PLAN VIEW
SCALE 1:100

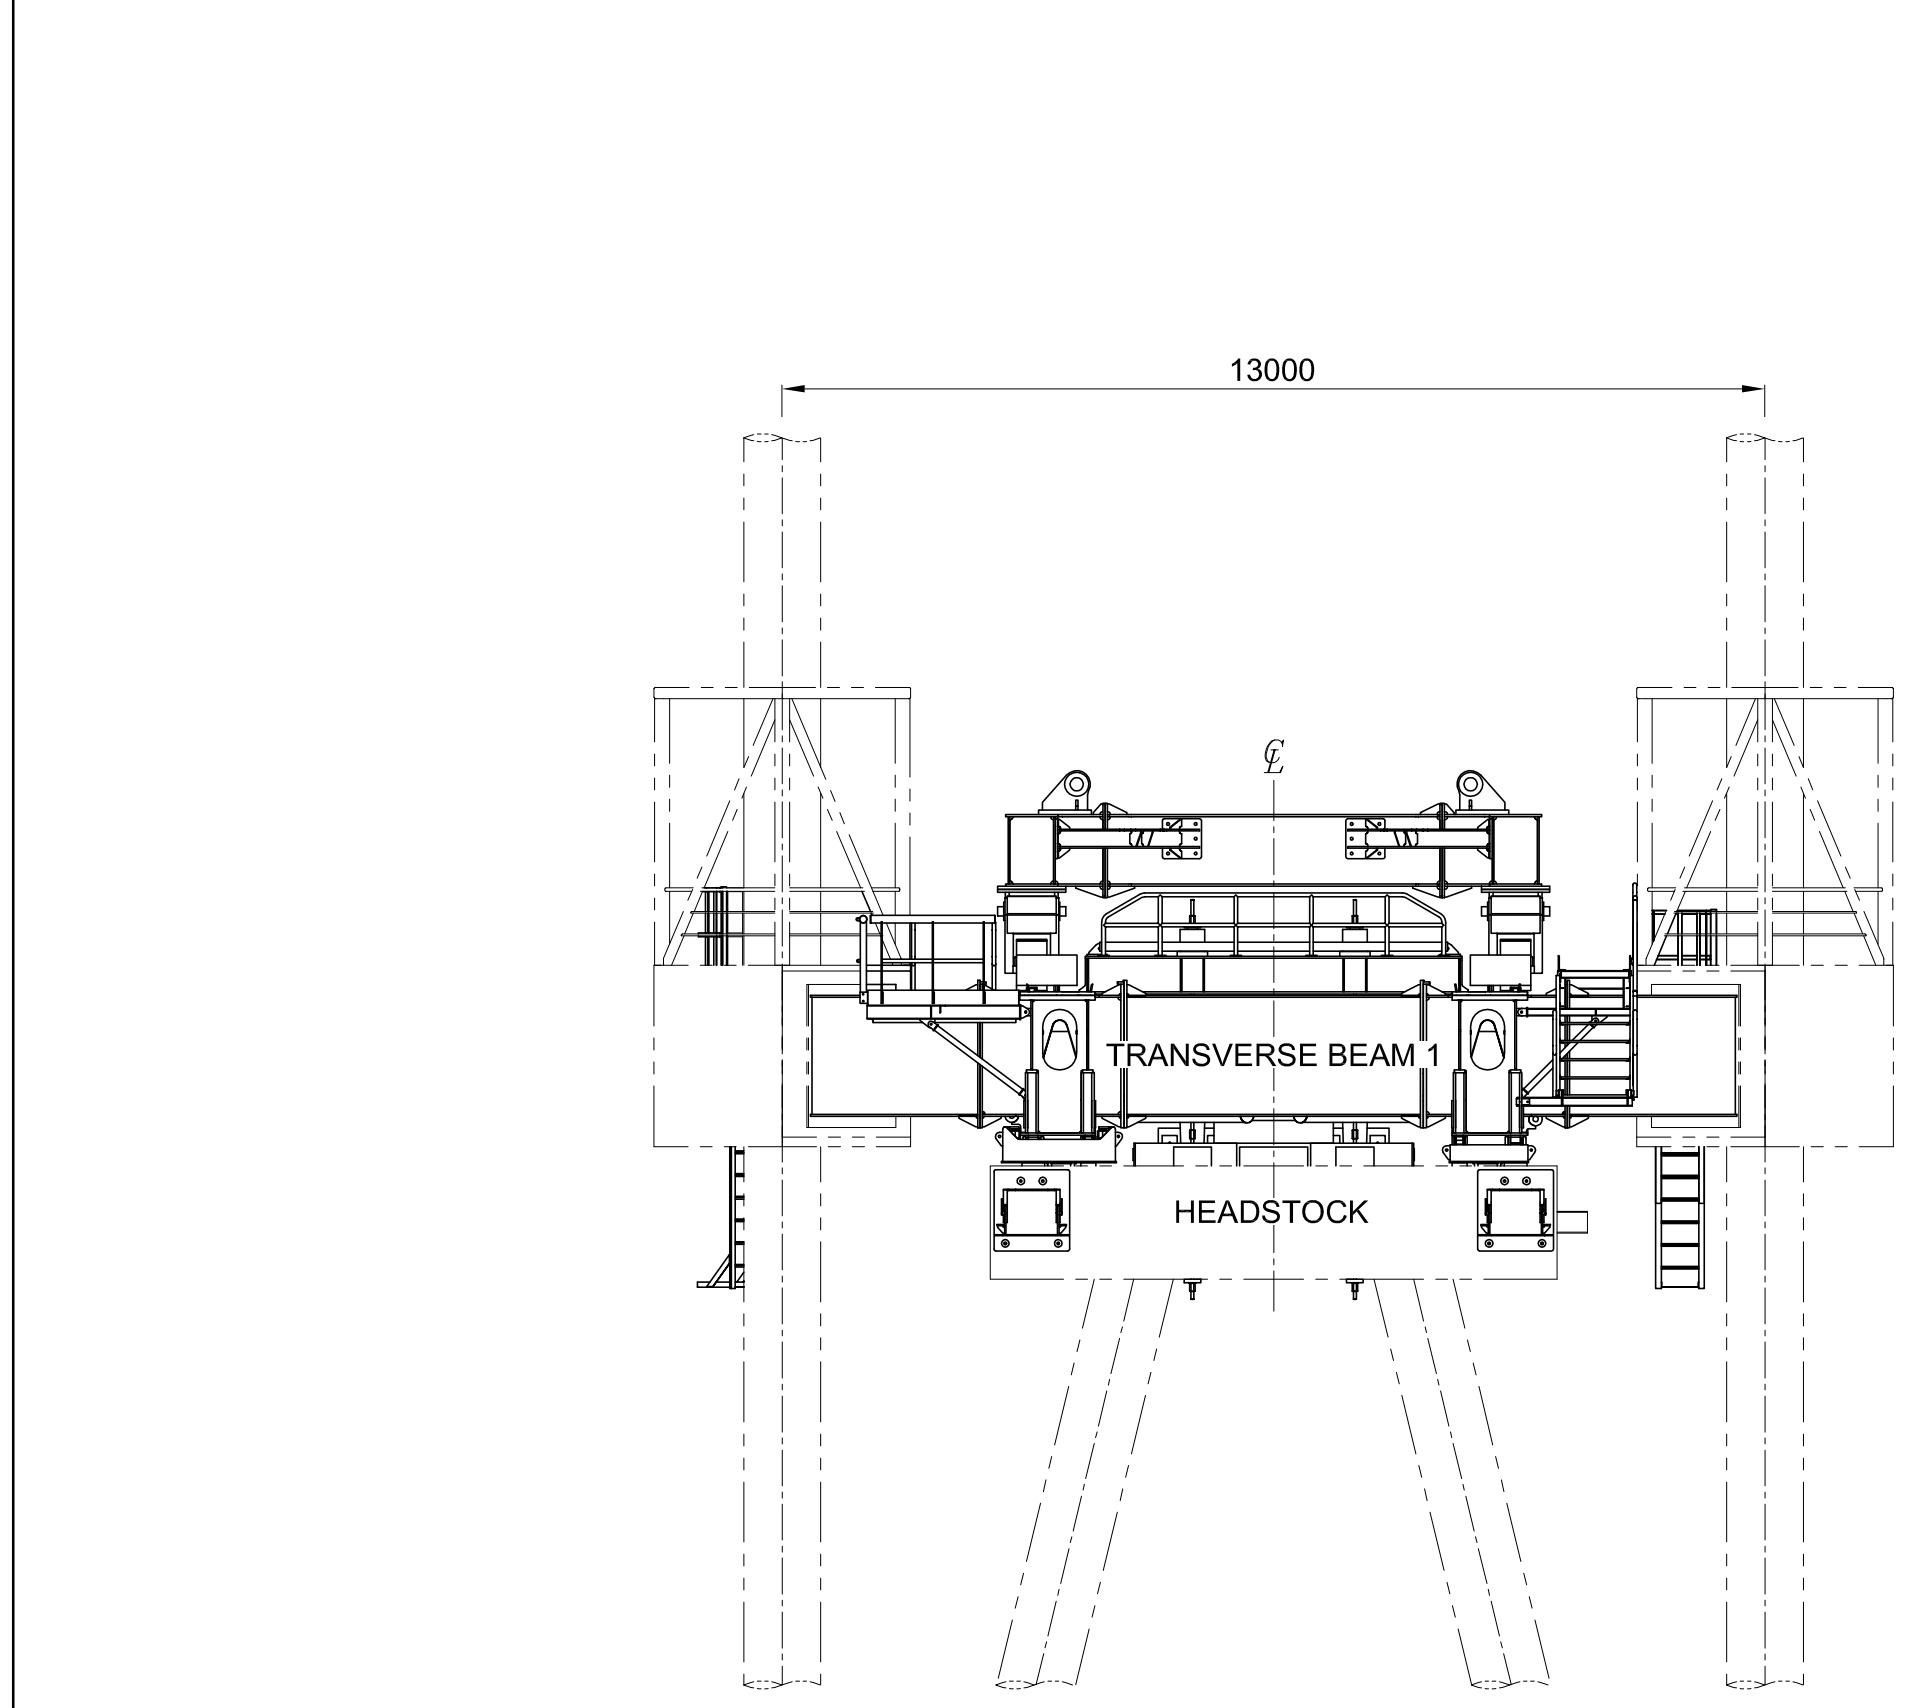

FRONT VIEW
SCALE 1:100

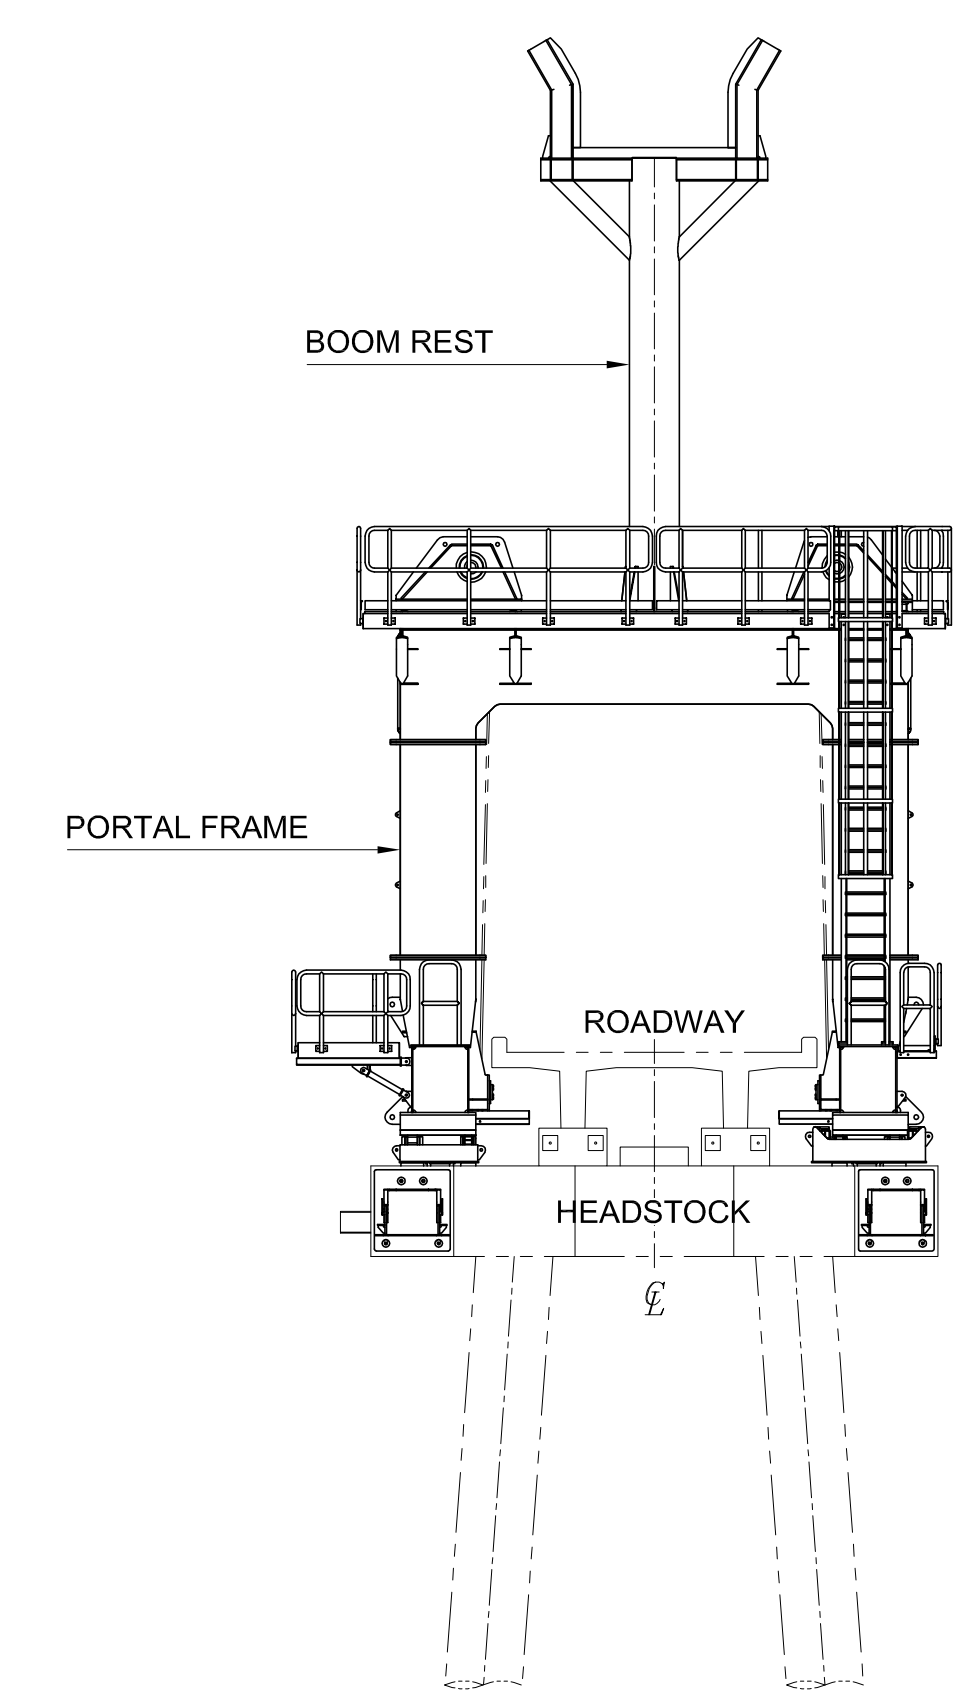

REAR VIEW
SCALE 1:100

2	For Information	05-01-2011	RLA	JBL	AEI		
1	For Information	01-10-2010	RLA	RWI	LAD		
0	For Tendering	03-09-2010	RLA	RWI	LAD		
Rev	Description	Date	Dwn	Chk	App	Client	Date



Karel Doormanweg 7
3115 JD Schiedam
The Netherlands

Tel No.: +31 (0)10 294 03 74
Fax No.: +31 (0)10 294 03 76
Web Site: www.twd.nu

TEMPORARY WORKS DESIGN

Client:



H.J. Nederhorststraat 1
P.O. Box 414
2800 AK Gouda
The Netherlands

Tel No.: +31 182 590630
Fax No.: +31 182 590870
WEB SITE:

Project:


PNG LNG - CANTILEVER BRIDGE


Title:

GENERAL ARRANGEMENT

Date: 05-01-2011	Drawn: RLA	Checked: JBL	Org. Size: A1	Sheet: 2/3
---------------------	---------------	-----------------	------------------	---------------

Drawing No:	2010-026-D-0100	Rev:	2
-------------	-----------------	------	---

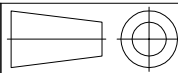

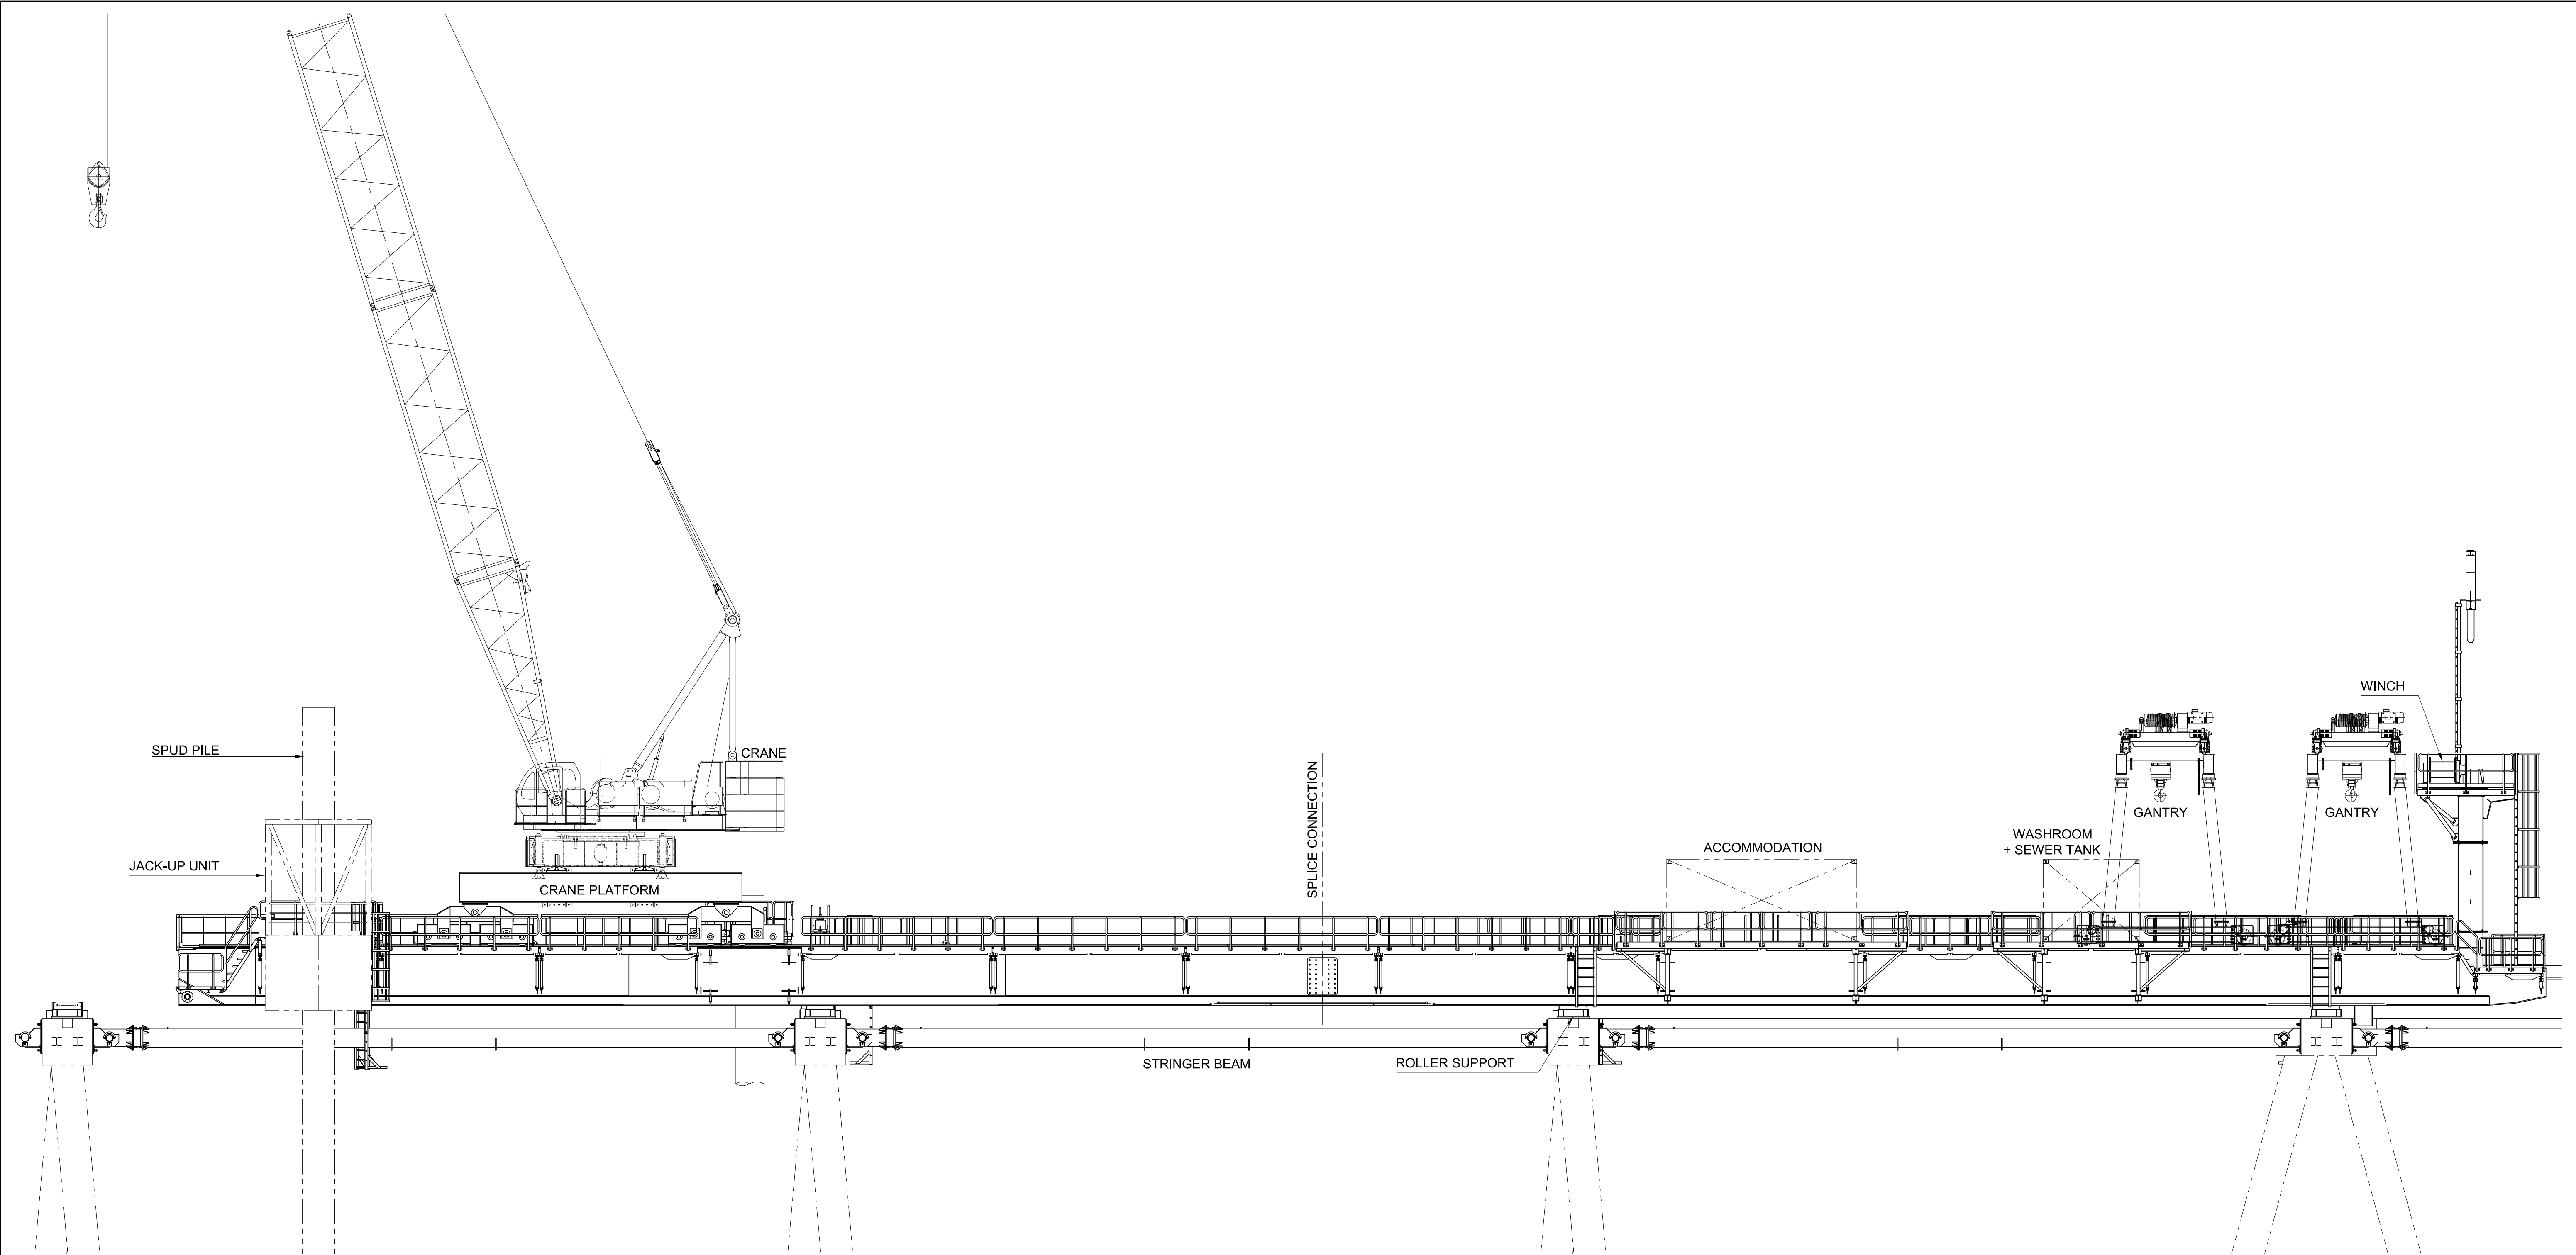

SIDE VIEW
SCALE 1:100

2	For Information	05-01-2011	RLA	JBL	AEI		
1	For Information	01-10-2010	RLA	RWI	LAD		
0	For Tendering	03-09-2010	RLA	RWI	LAD		

Rev	Description	Date	Dwn	Chk	App	Client	Date
-----	-------------	------	-----	-----	-----	--------	------



Karel Doormanweg 7
3115 JD Schiedam
The Netherlands

Tel No.: +31 (0)10 294 03 74
Fax No.: +31 (0)10 294 03 76
Web Site: www.twd.nu

TEMPORARY WORKS DESIGN

Client:



H.J. Nederhorststraat 1
P.O. Box 414
2800 AK Gouda
The Netherlands

Tel No.: +31 182 590630
Fax No.: +31 182 590870
WEB SITE:

Project:

PNG LNG - CANTILEVER BRIDGE

Title:

GENERAL ARRANGEMENT

Date: 04-01-2011	Drawn: RLA	Checked: JBL	Org. Size: A1	Sheet: 3/3
---------------------	---------------	-----------------	------------------	---------------

Drawing No: 2010-026-D-0100	Rev: 2
--------------------------------	-----------

