


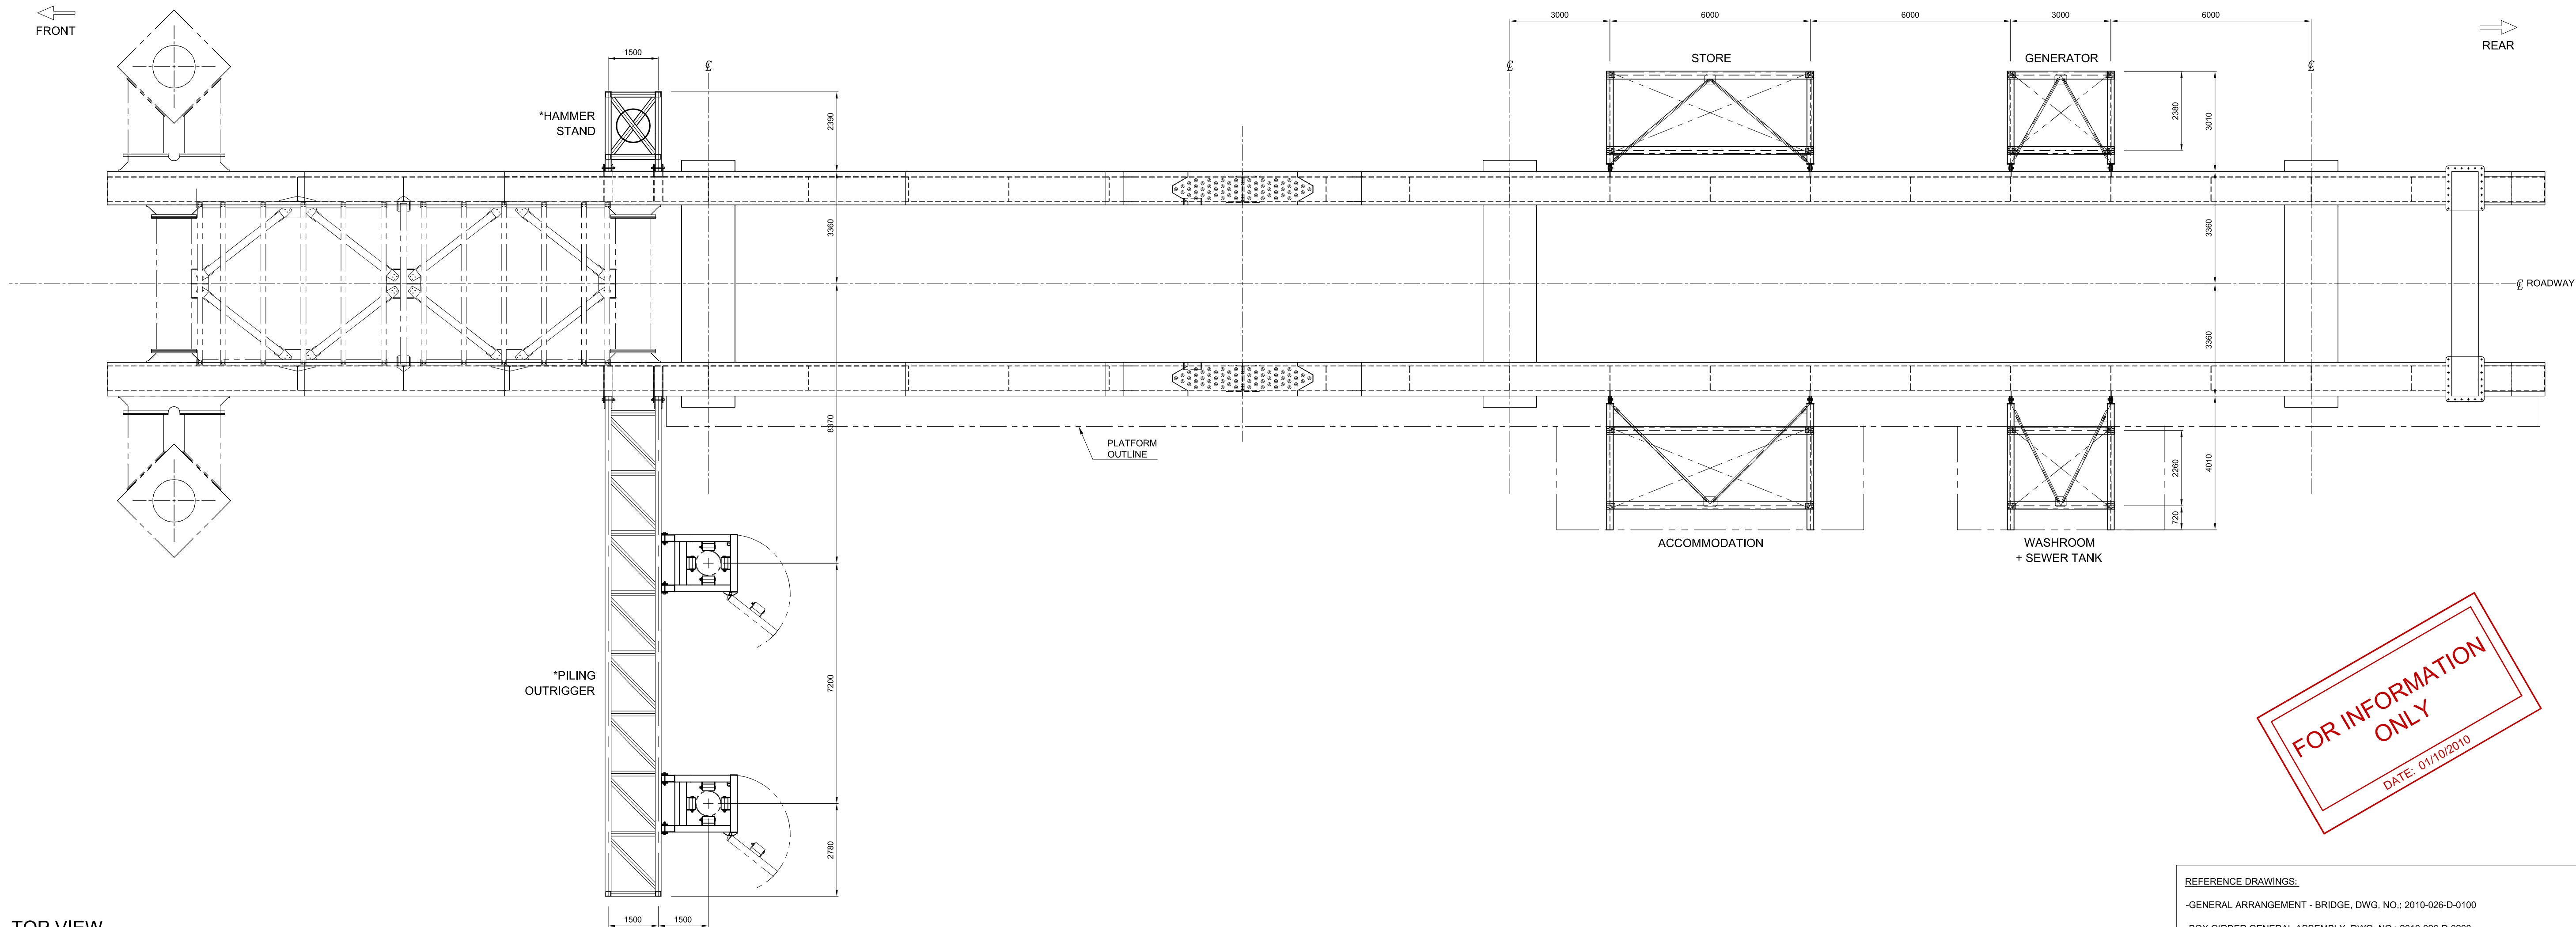

TOP VIEW
* = TO BE CONFIRMED
SCALE 1:100

REFERENCE DRAWINGS:
-GENERAL ARRANGEMENT - BRIDGE, DWG. NO.: 2010-026-D-0100
-BOX GIRDER GENERAL ASSEMBLY, DWG. NO.: 2010-026-D-0200
NOTES:
-ALL DIMENSIONS IN mm. UNLESS OTHERWISE SPECIFIED.
-ALL DIMENSIONS TO BE VERIFIED BY FABRICATOR PRIOR TO FABRICATION.
-HYDRAULIC POWER PACK LOCATION TO BE DETERMINED.

1	For Tendering	01-10-2010	DPC	AEI	LAD		
0	For Tendering	03-09-2010	RLA	AEI	LAD		
Rev	Description	Date	Dwn	Chk	App	Client	Date

TWD

Karel Doormanweg 7
3115 JD Schiedam
The Netherlands

Tel No.: +31 (0)10 294 03 74
Fax No.: +31 (0)10 294 03 76
Web Site: www.twd.nu

TEMPORARY WORKS DESIGN

Client:



H.J. Nederhorststraat 1
P.O. Box 414
2800 AK Gouda
The Netherlands

Tel No.: +31 182 590630
Fax No.: +31 182 590870
WEB SITE:

Project: PNG LNG - CANTILEVER BRIDGE

Title: GENERAL ASSEMBLY
OUTRIGGER LOCATION

Date: 01-10-2010	Drawn: DPC	Checked: AEI	Org. Size: A1	Sheet: 1/1
---------------------	---------------	-----------------	------------------	---------------

Drawing No: 2010-026-D-0102 Rev: 1